




stato di fatto

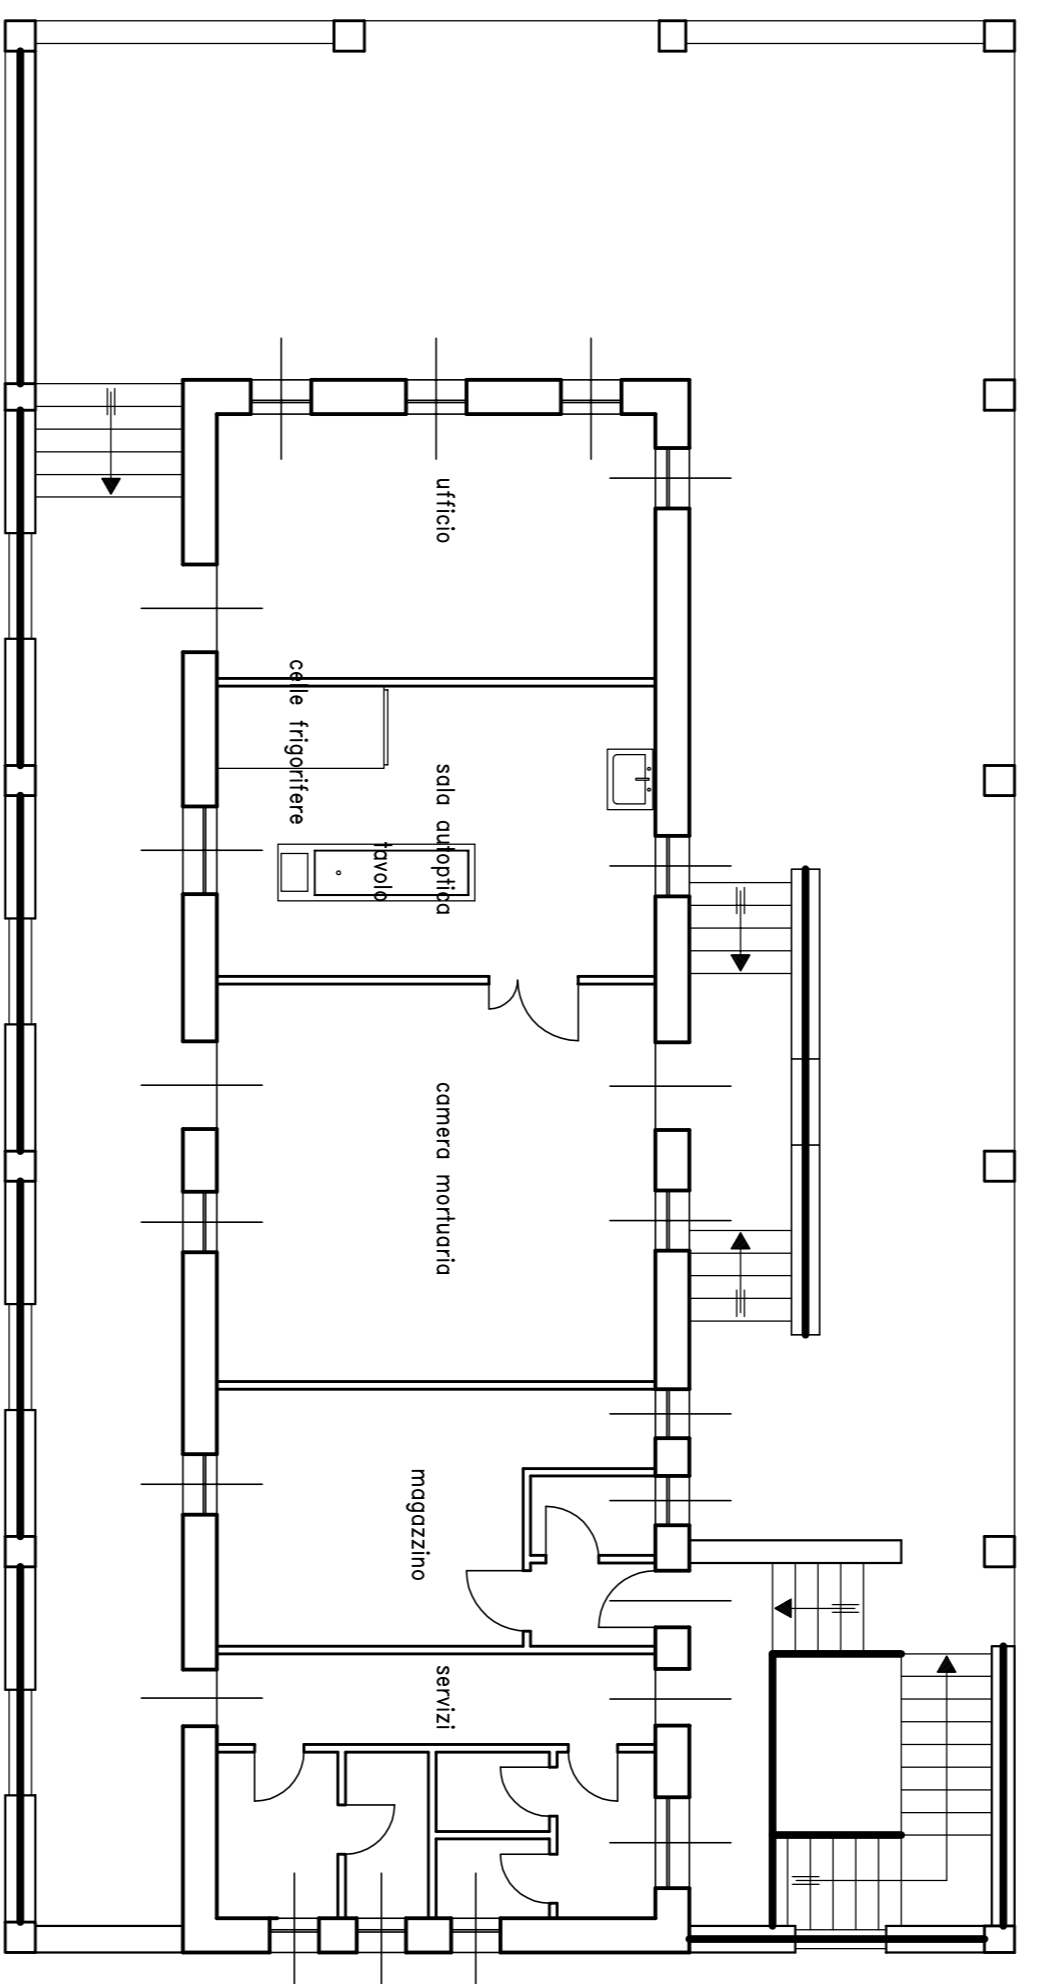


progetto

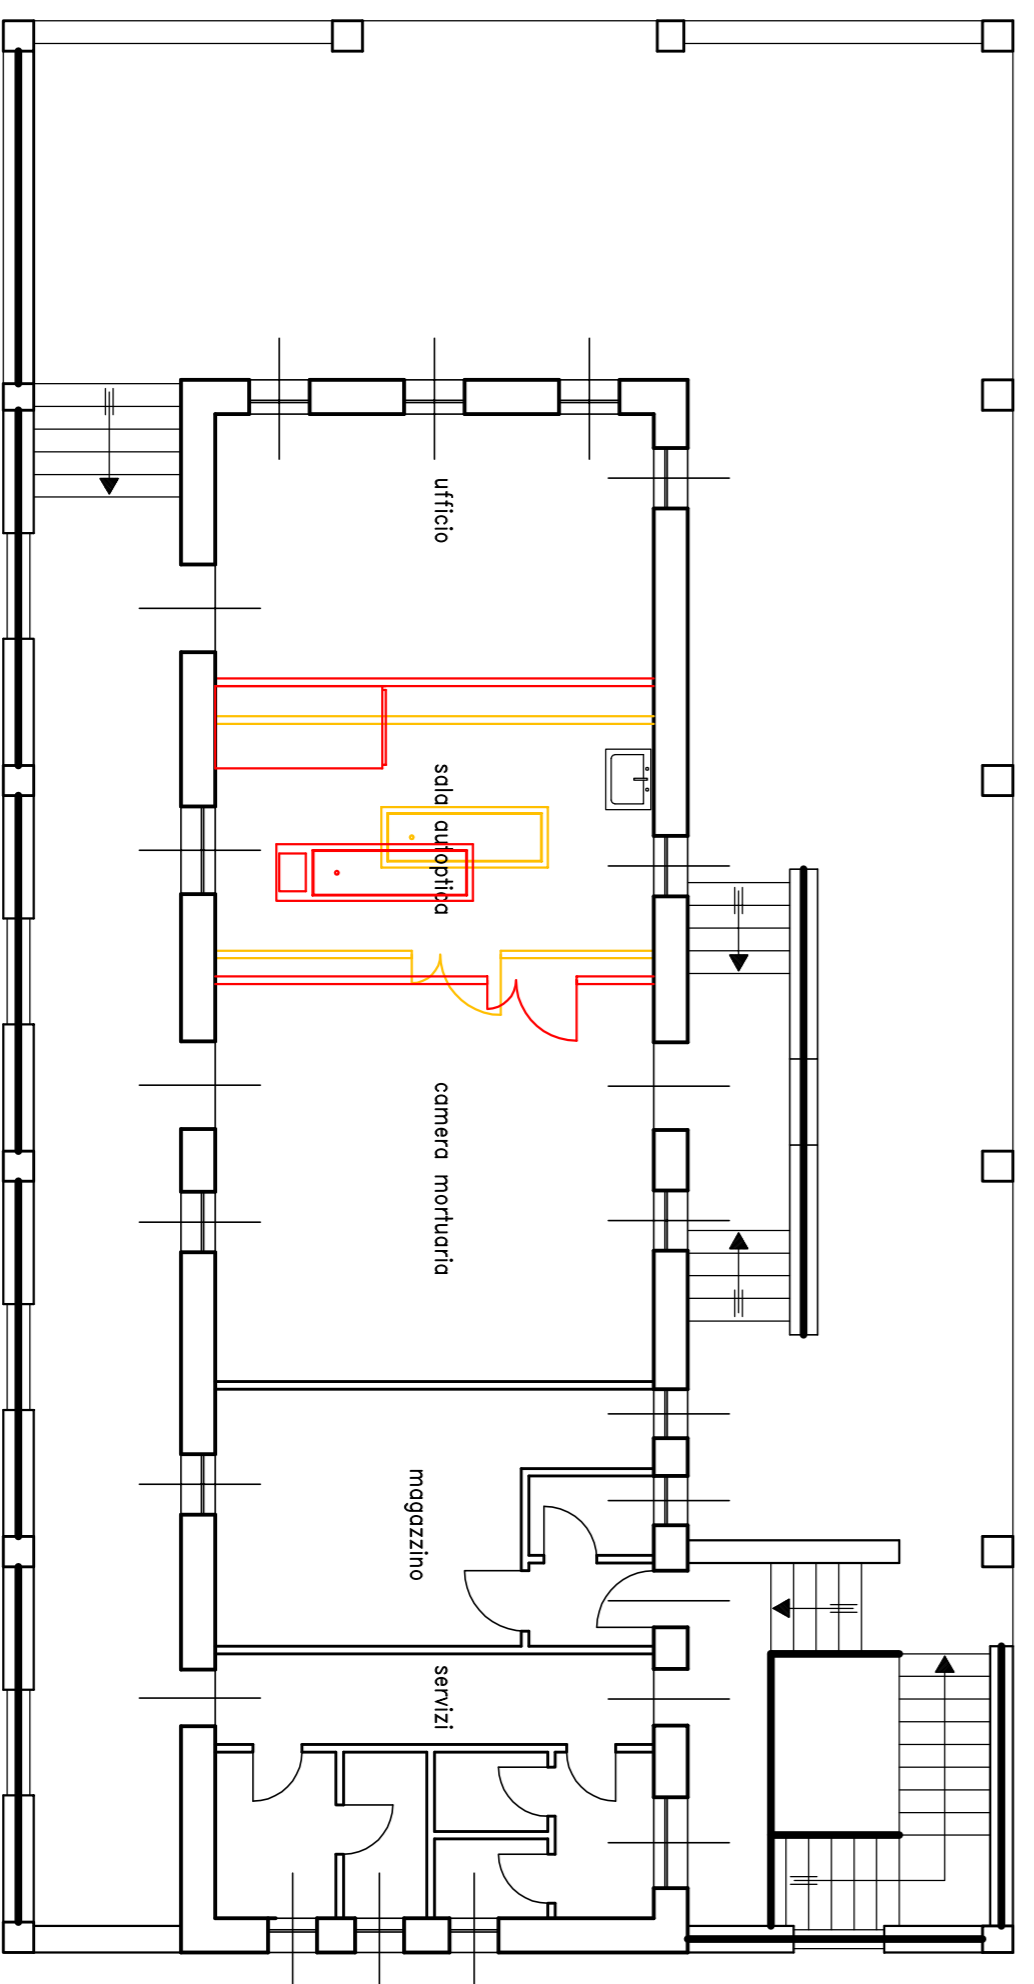


raffronto

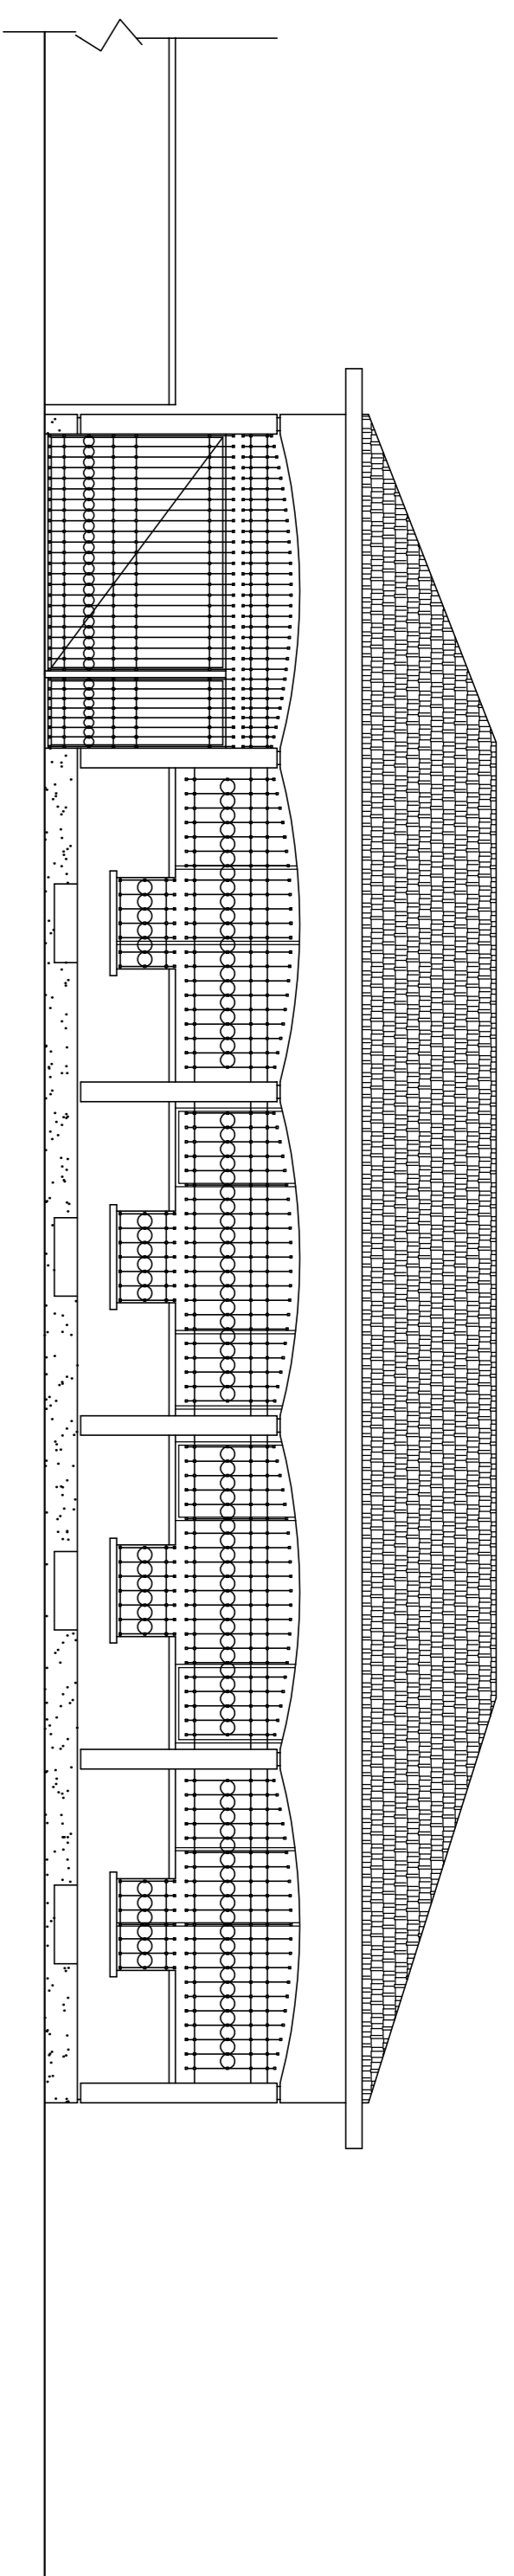

prospetto nord

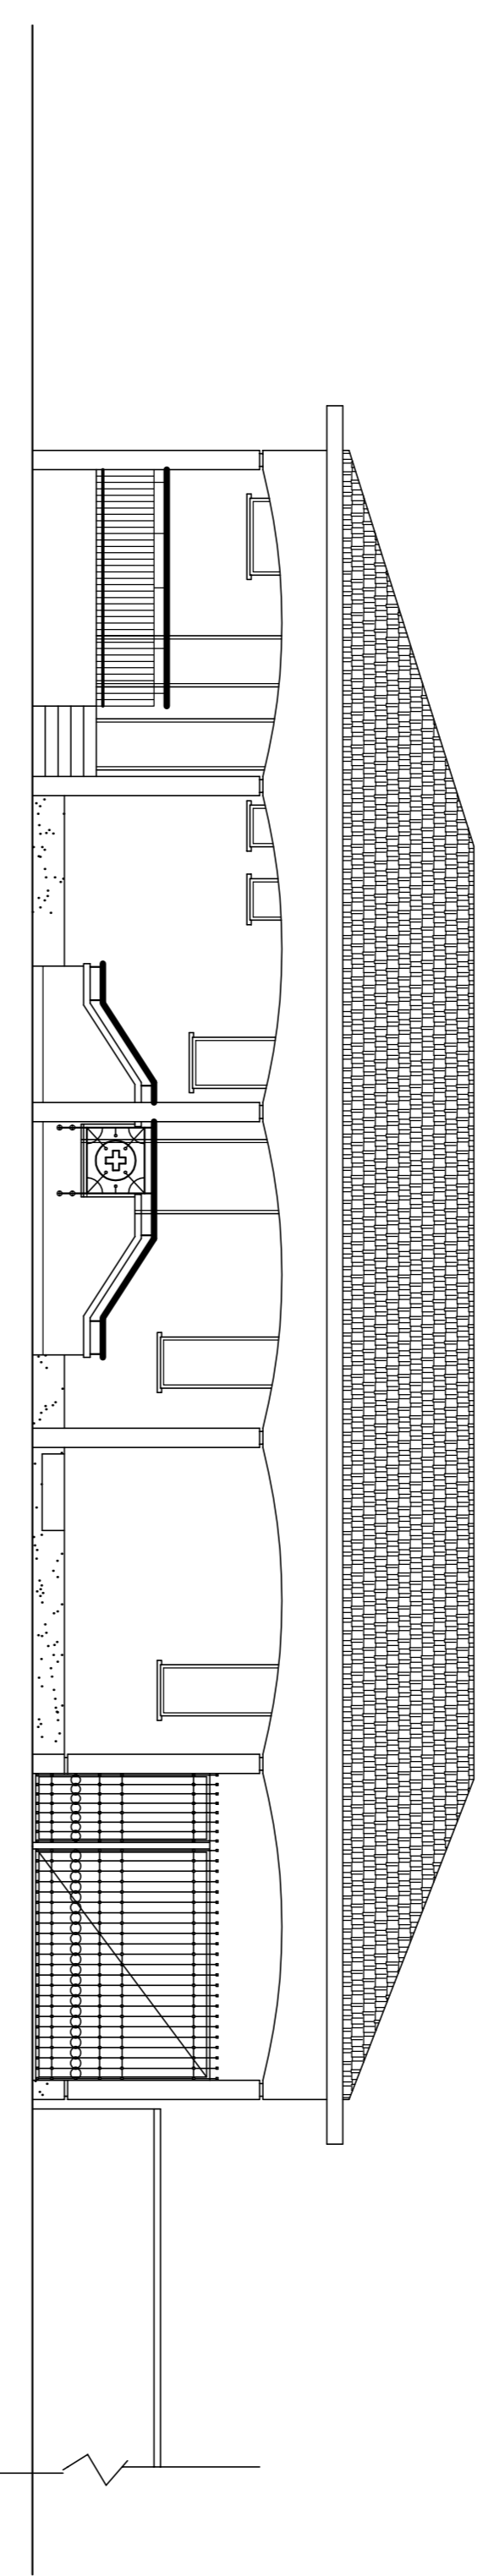

prospetto sud

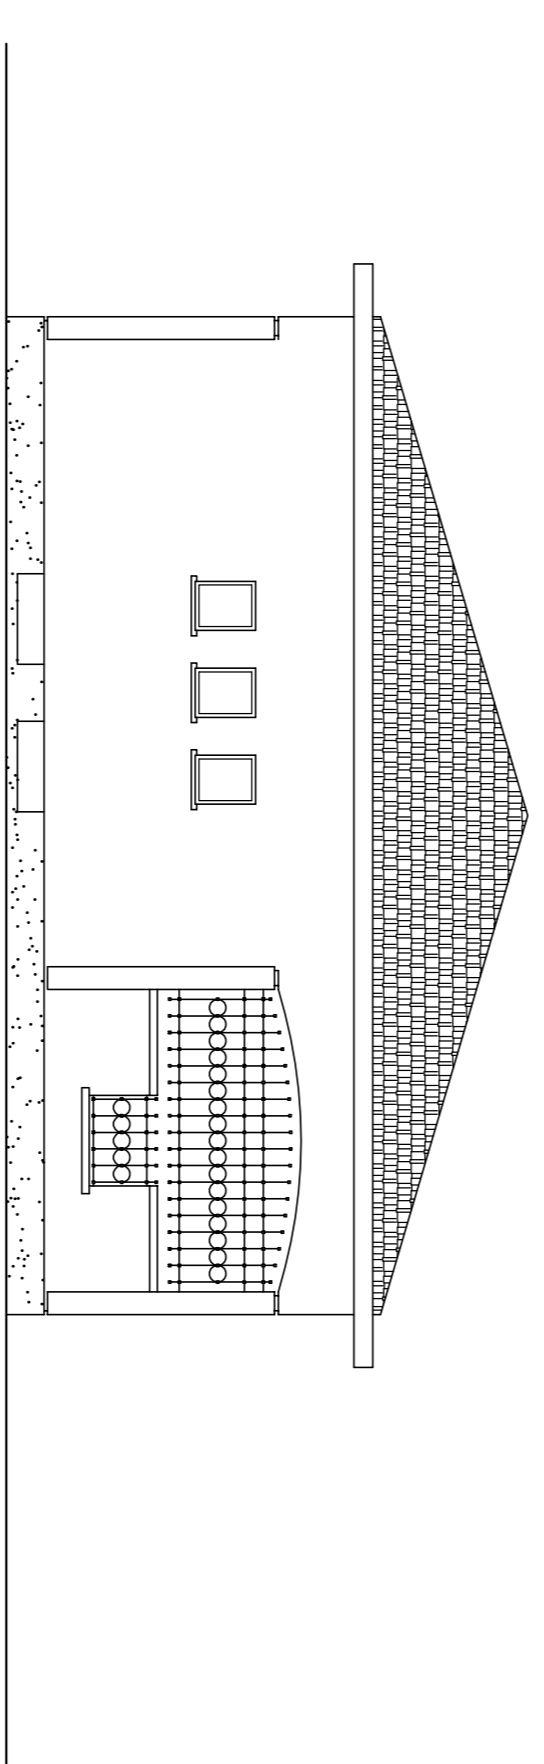

prospetto ovest



Comune di Concorezzo
Settore Urbanistica e Ambiente
Servizio Urbanistica ed Edilizia Privata

Con la collaborazione del
Servizio Lavori Pubblici

Piazza della Pace, 2
20099 Concorezzo (MI)
Tel. 039/628001
Fax. 039/6040833
PRG011 - 001/002/003/999/1000

Progetto: **Piano Regolatore cimiteriale**

Indirizzo: Via Rimembranze

Oggetto:

scala/e: 1:100

emissione: Febbraio 2016

revisione: Febbraio 2016 per recepimento indicazioni ASI

revisore:

Progetto: Arch. Marco Polletta (coordinamento)

per: Arch. Maria Modigliani

Arch. Carlo A. Foschino

Manuela Cardascio